



© 2018 refuel s.r.o. All rights reserved. Do not alter, copy or publish any part of the documentation without written consent of architect.

project # project name Ždár nad Sázavou, blok Veselská


drawing by

Ing. arch. Karin Kalmusová 1:500

scale Situace

drawing name



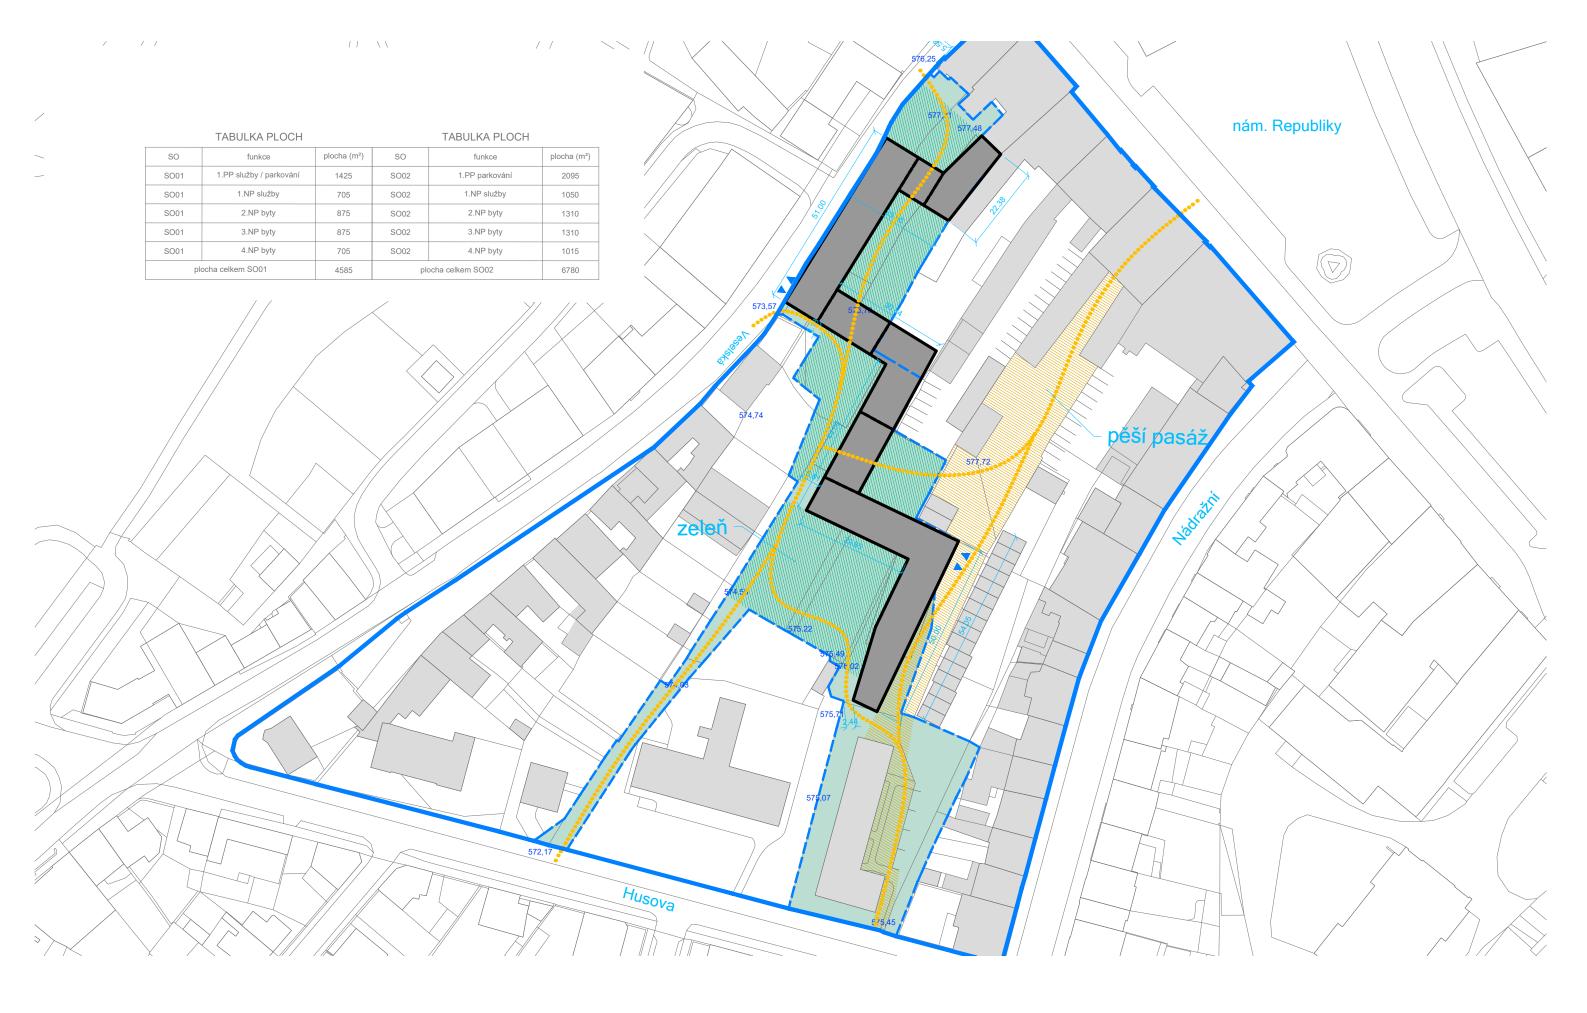



© 2018 refuel s.r.o. All rights reserved. Do not alter, copy or publish any part of the documentation without written consent of architect.

project # project name

Ždár nad Sázavou, blok Veselská

Ing. arch. Karin Kalmusová 1:1000

Situace

drawing name

