


NÁDRAŽNÍ ULICE

1. MÍSTO
GRIMM architekti
2017




KONCEPT

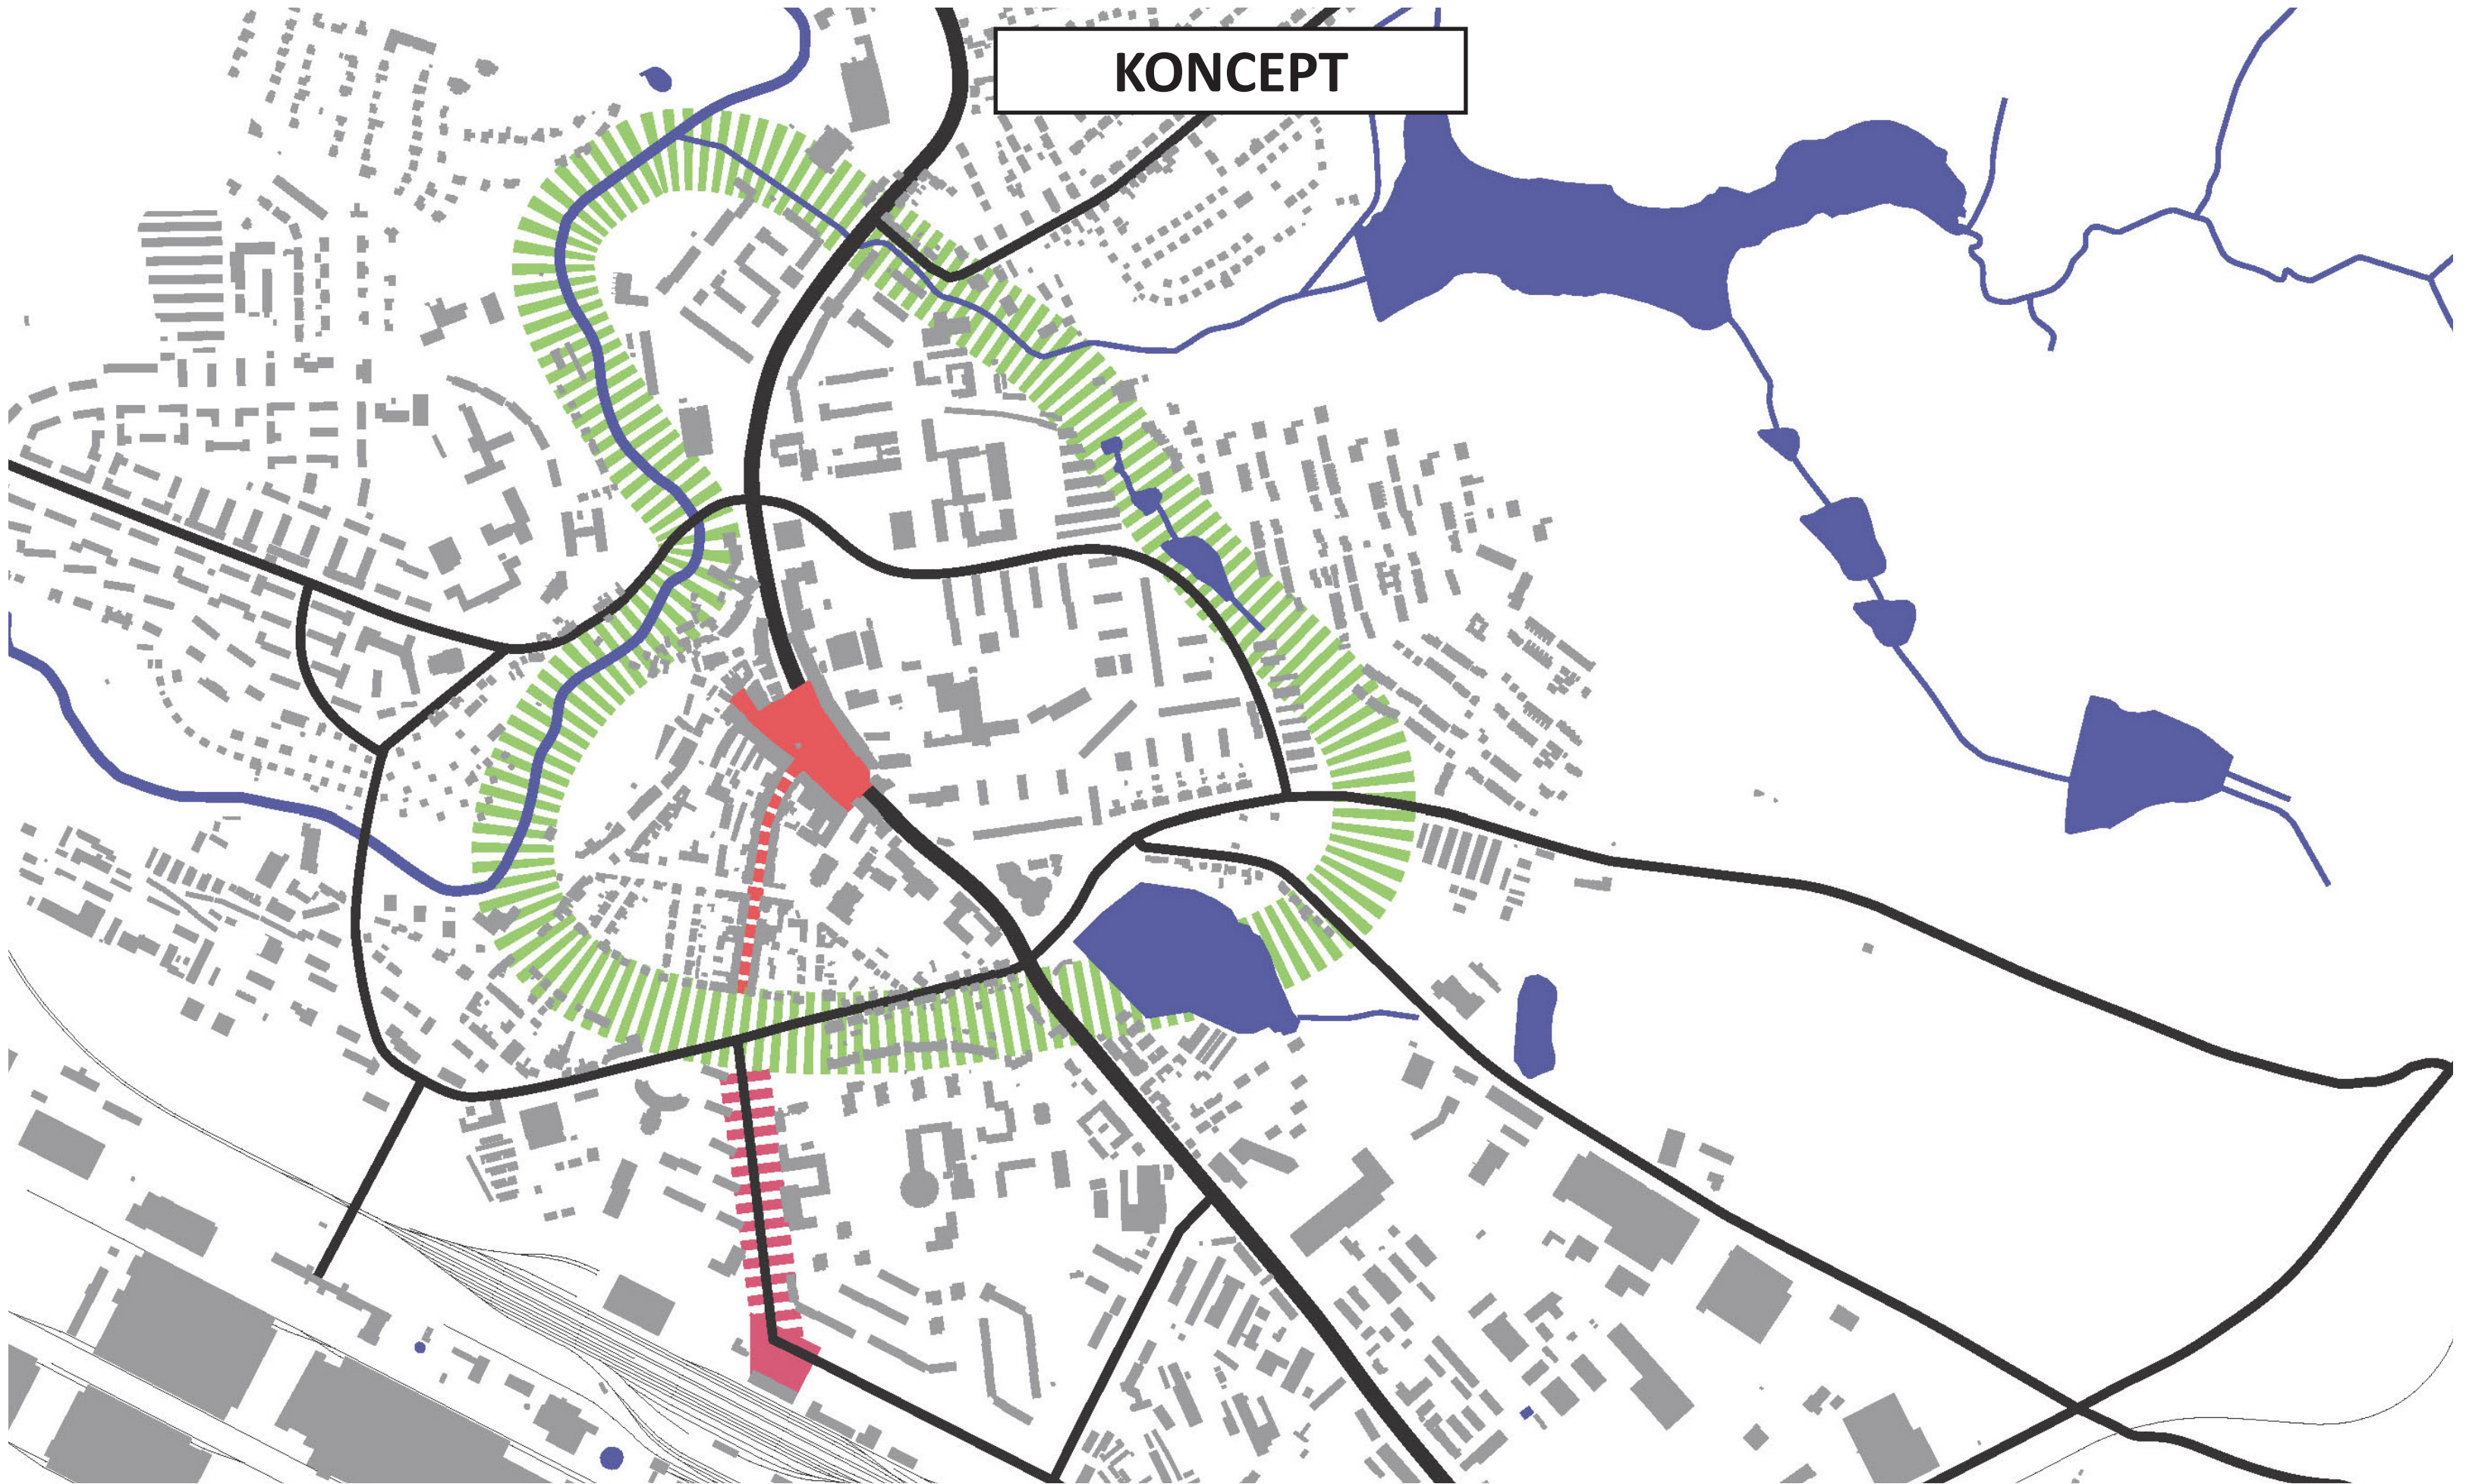

PŘEDNÁDRAŽÍ



ŘEZ D-D PŘEDPROSTOR NÁDRAŽÍ (IV. ETAPA) M : 100

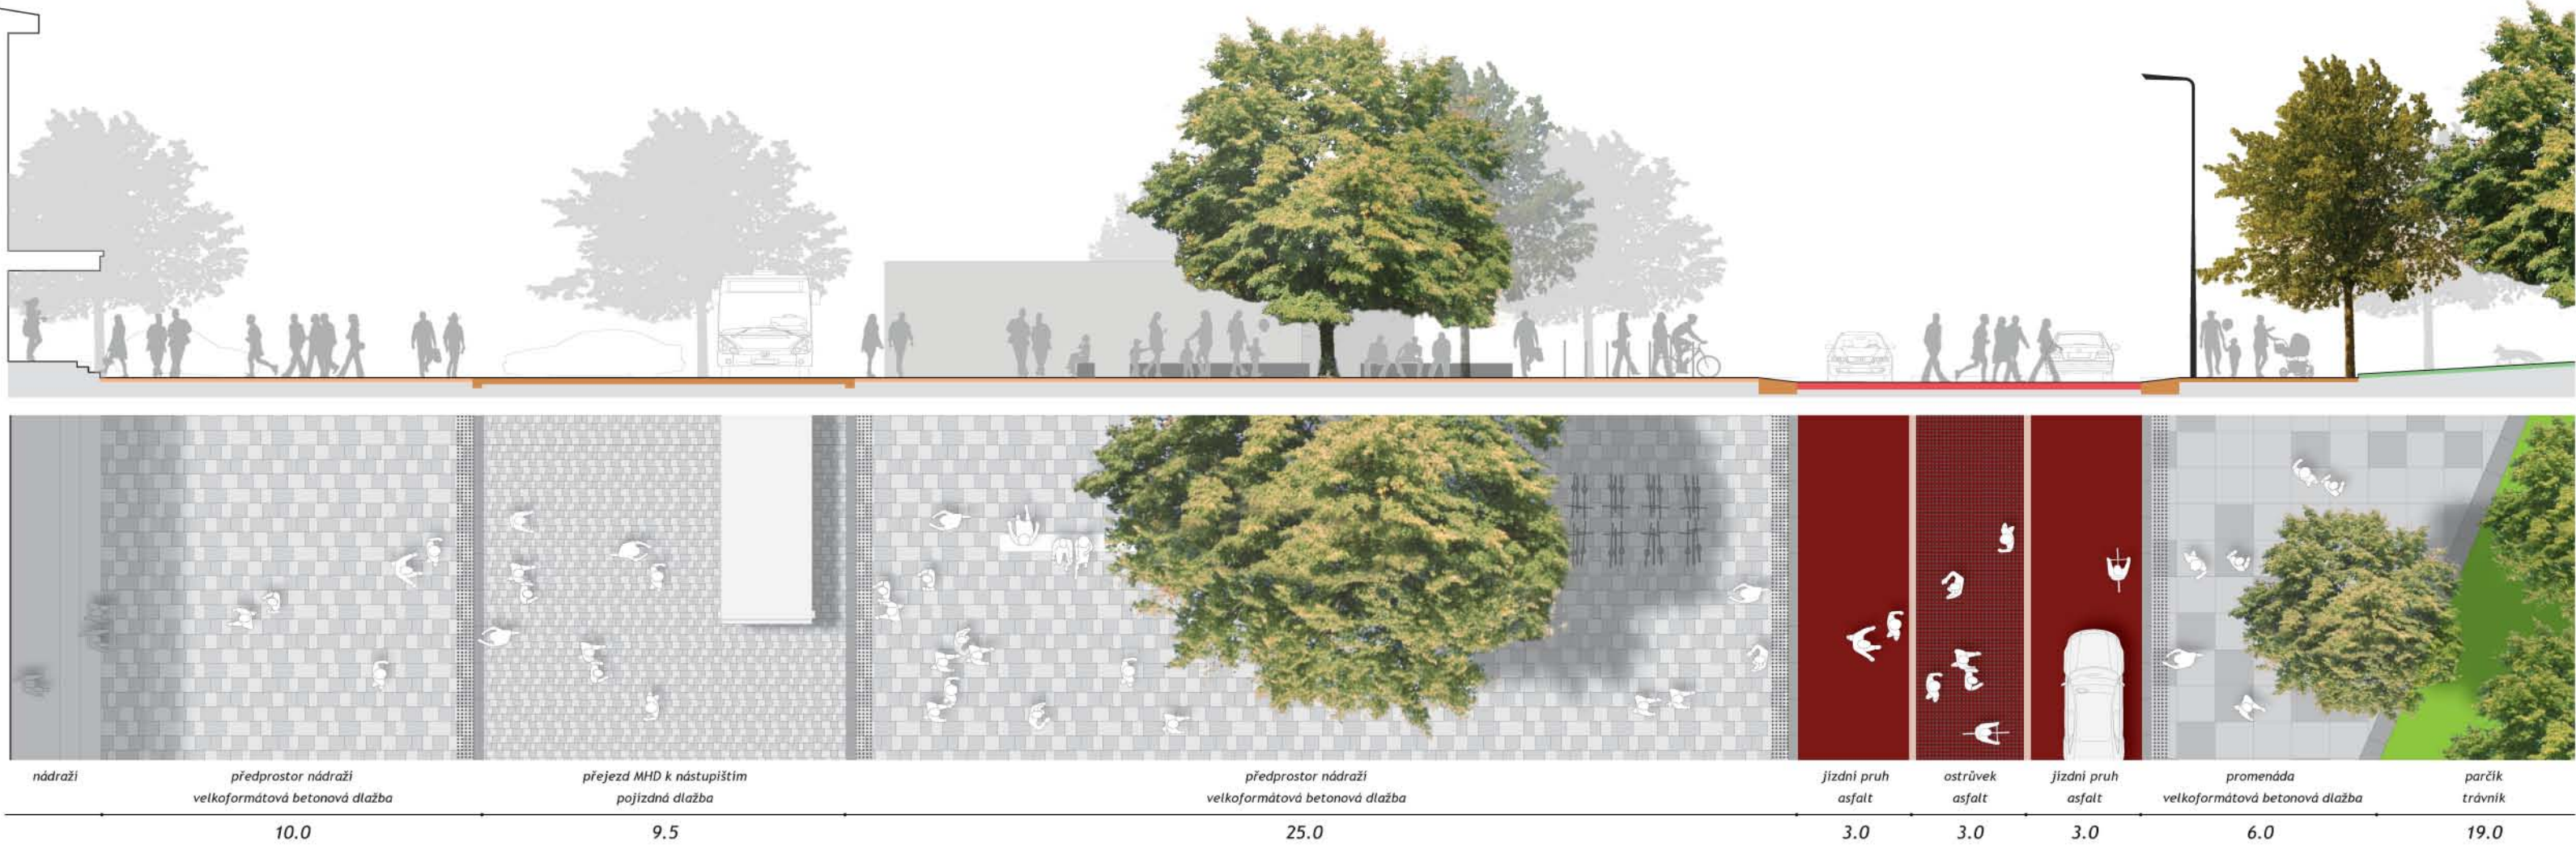



NÁDRAŽNÍ PARK





předprostor bytových domů
trávník

15.0

lavice
betonová dlažba

3.0

parkovací záliv
kočičí hlavy

2.0

vozovka
asfalt

7.5

parkovací záliv
kočičí hlavy

2.0

chodník
betonová dlažba

3.0

víceúčelová plocha / tržiště / hřiště
mlat

10.0

běžecská dráha
asfalt/polyuretan

2.5

promenáda
velkoformátová betonová dlažba

6.0


předzahrádky a vstupy do obchodů
betonová dlažba

6.0

služby a obchody




U IVANA

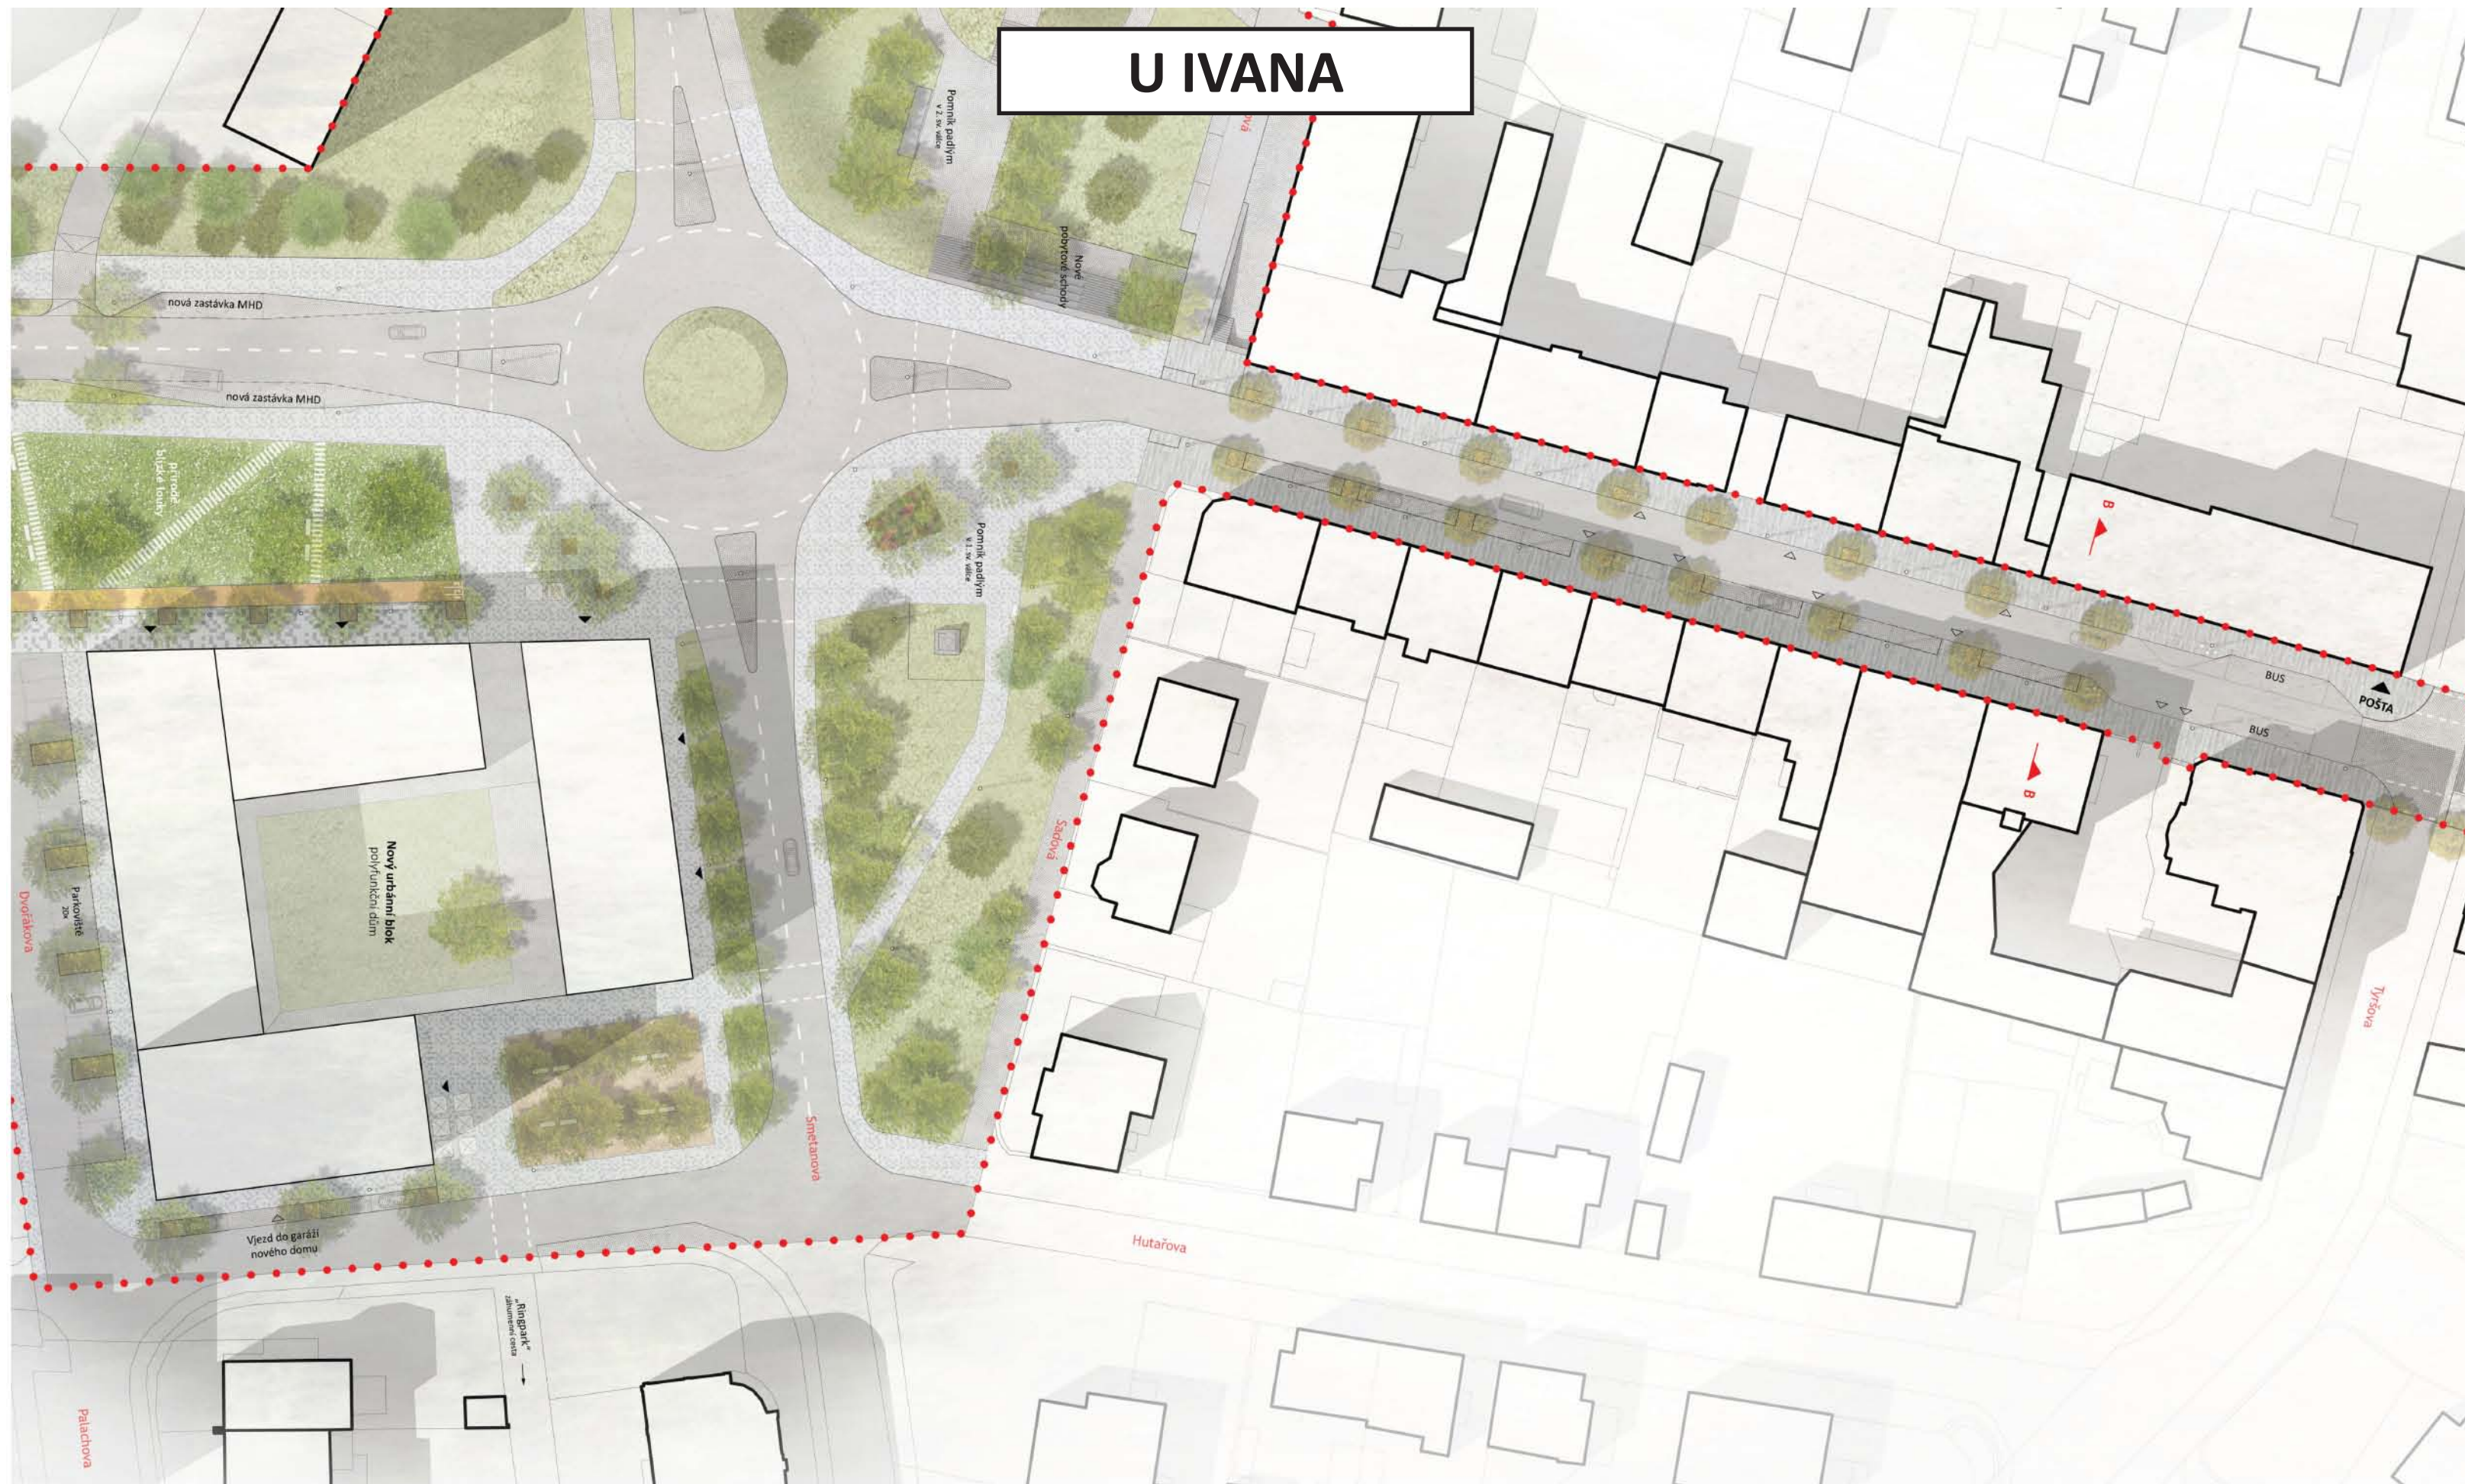





PĚŠÍ ZÓNA

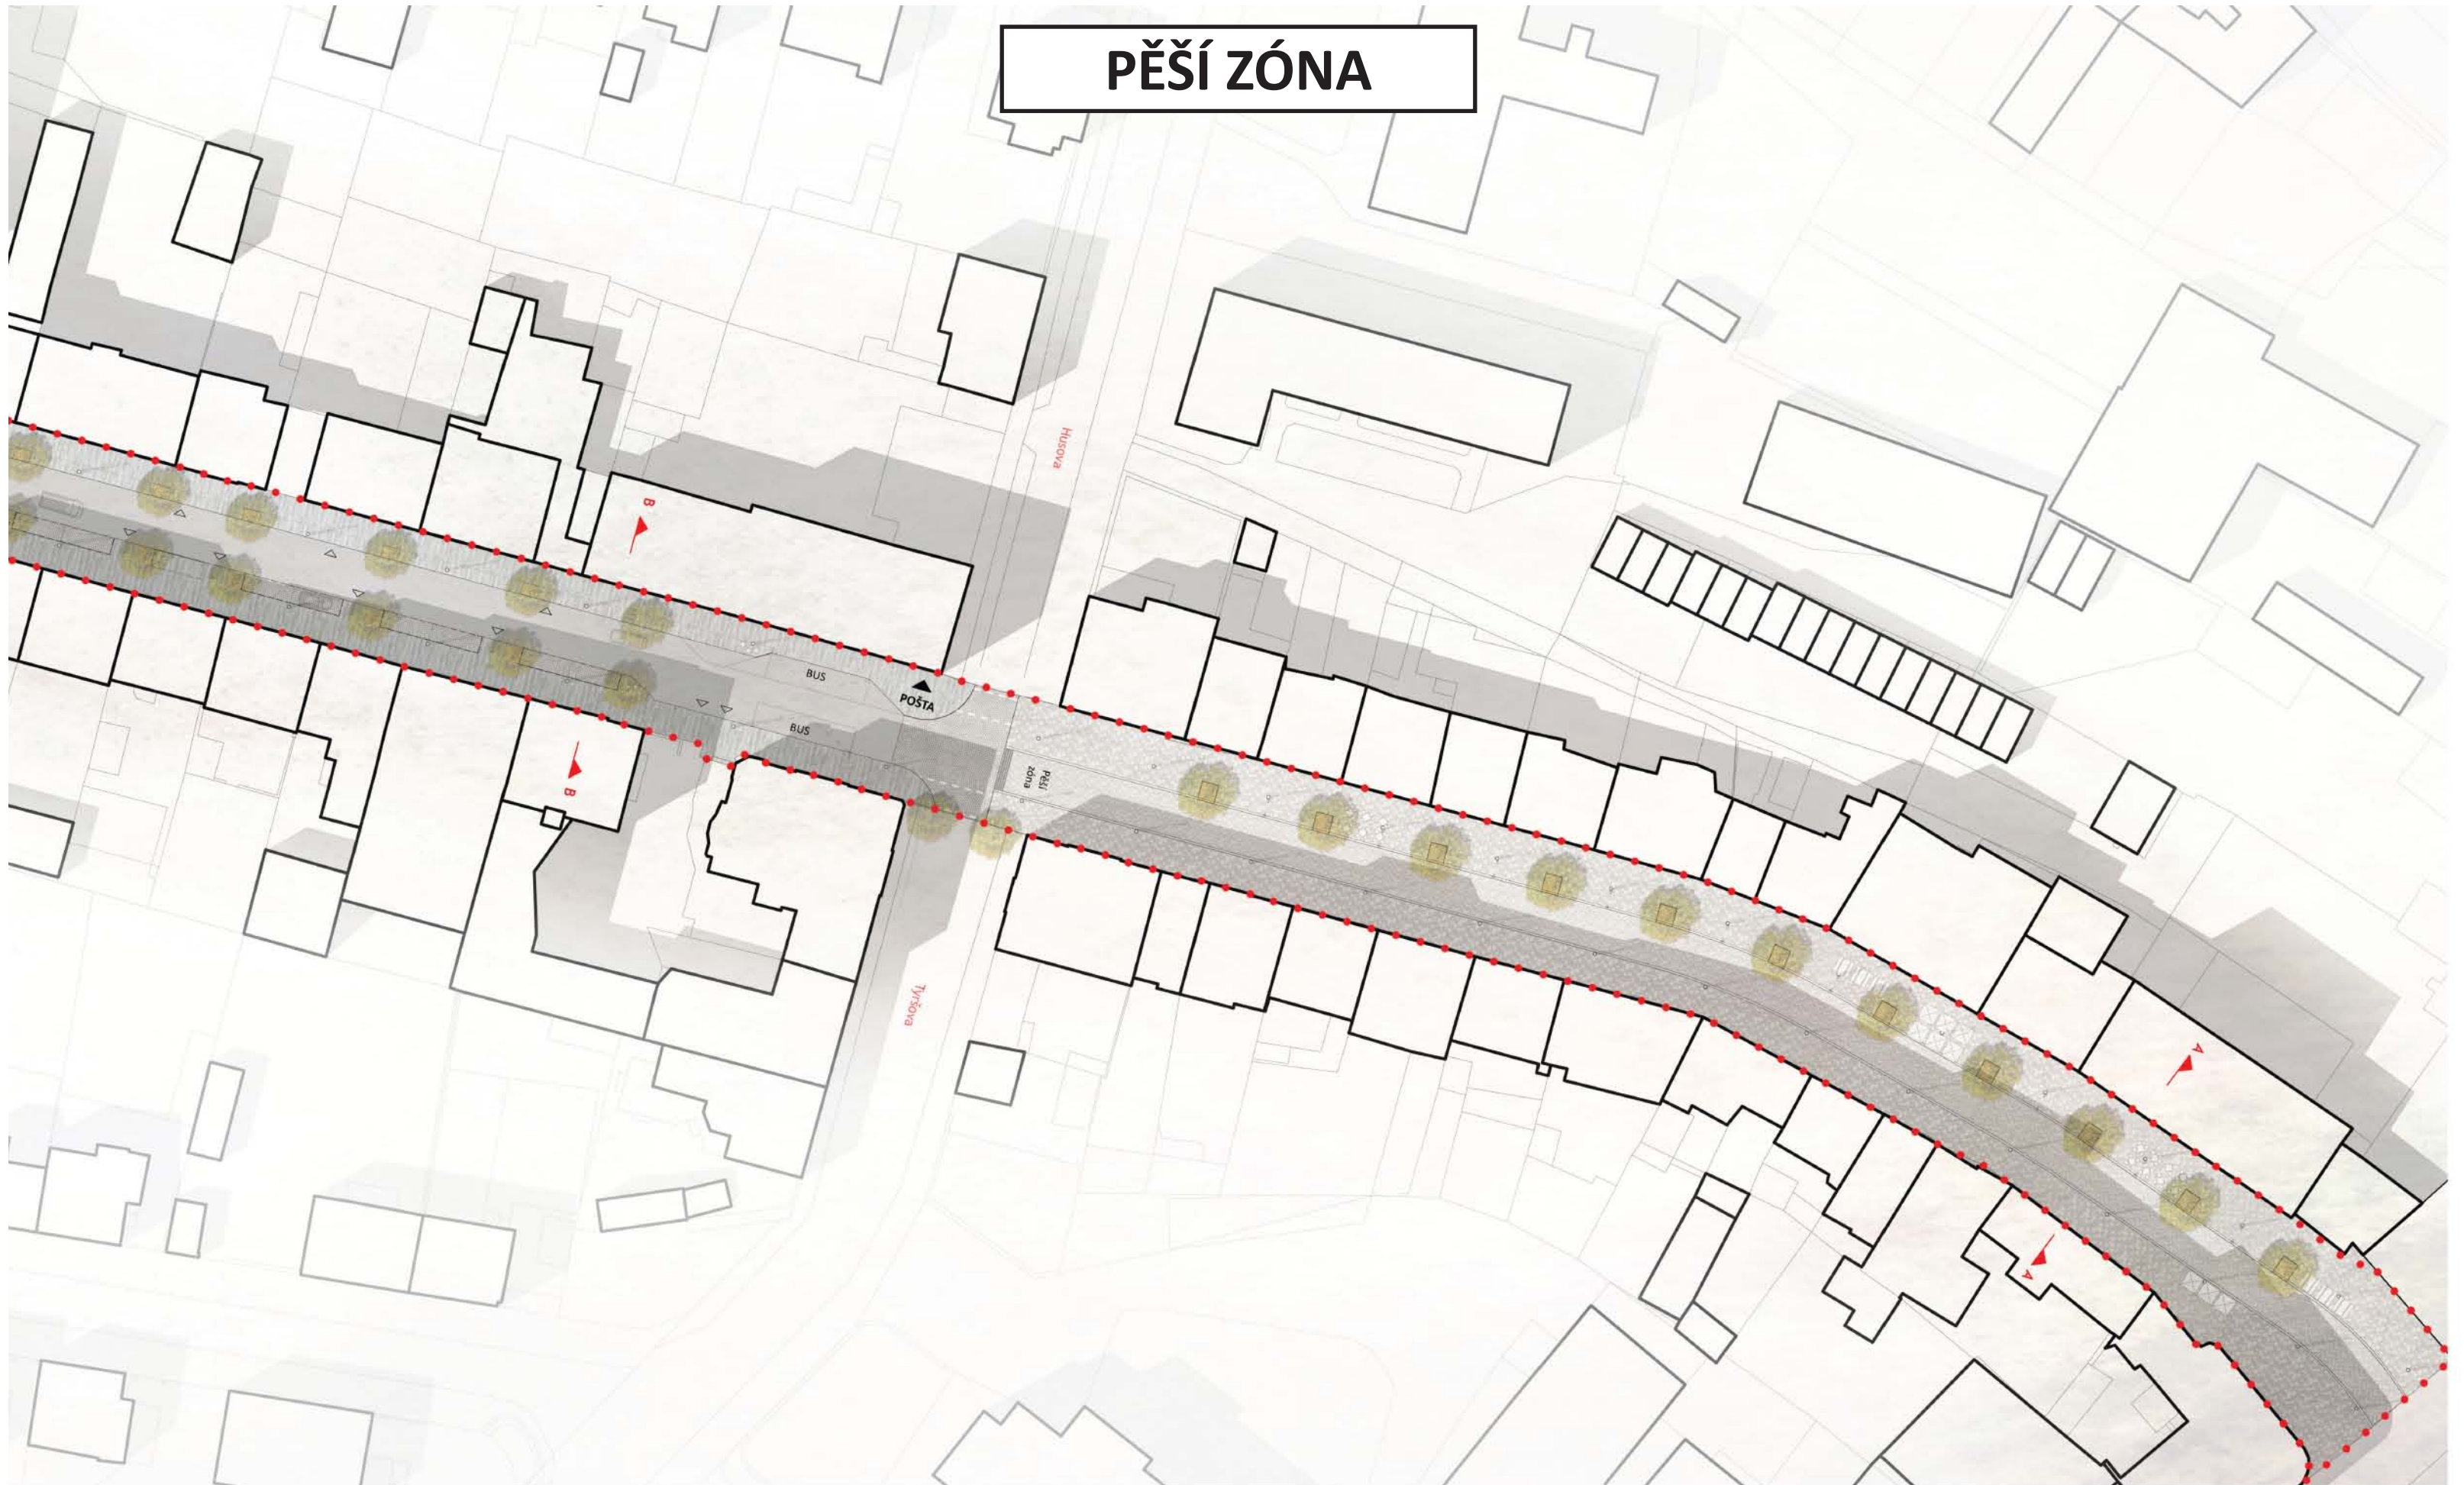

ŘEZ B-B
OBCHODNÍ ULICE
(II. ETAPA)
M 1 : 100

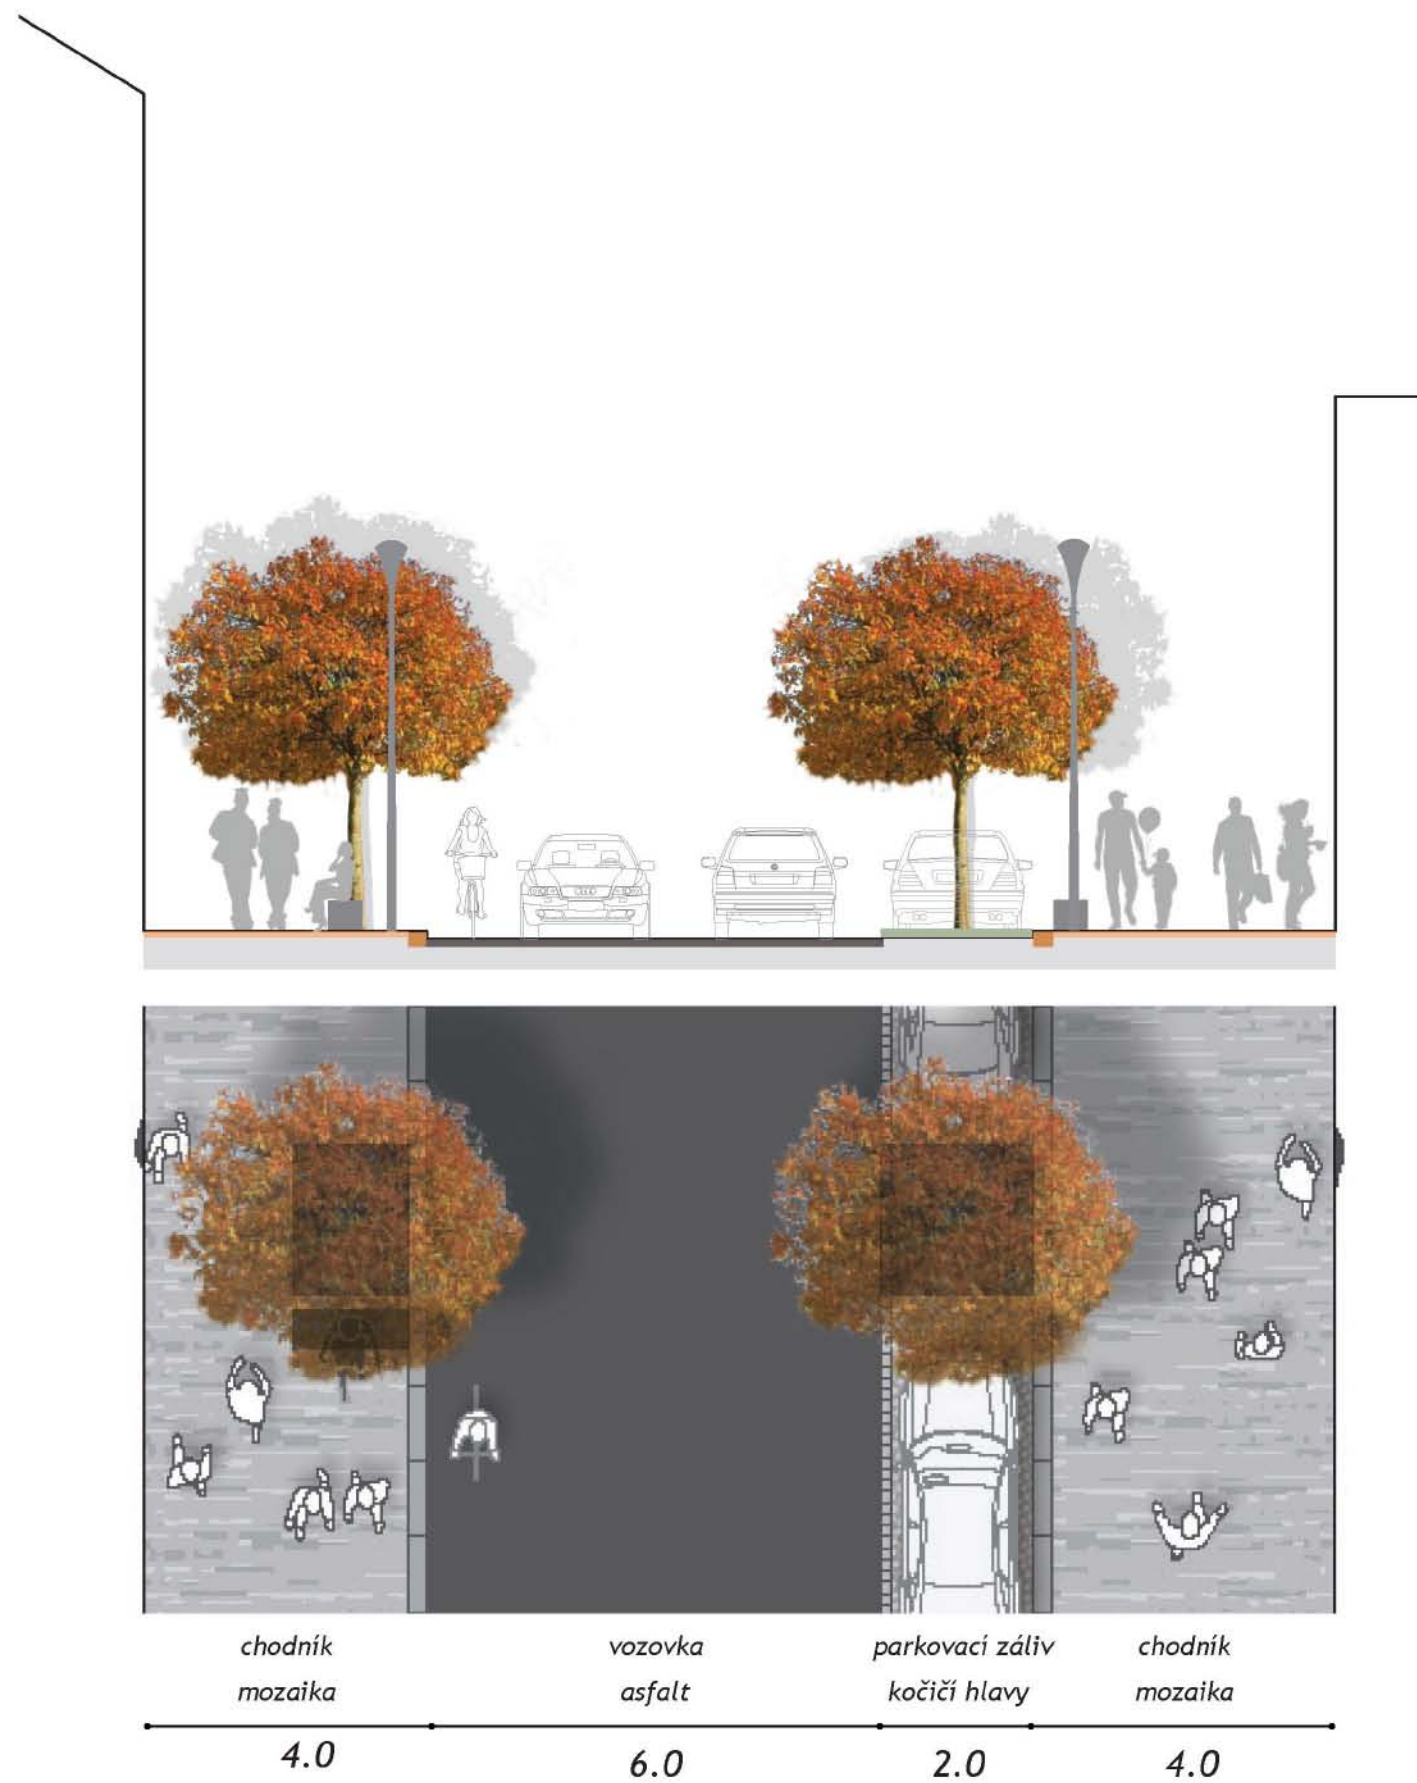

ŘEZ A-A
PĚŠÍ ZÓNA
(I. ETAPA)
M 1 : 100

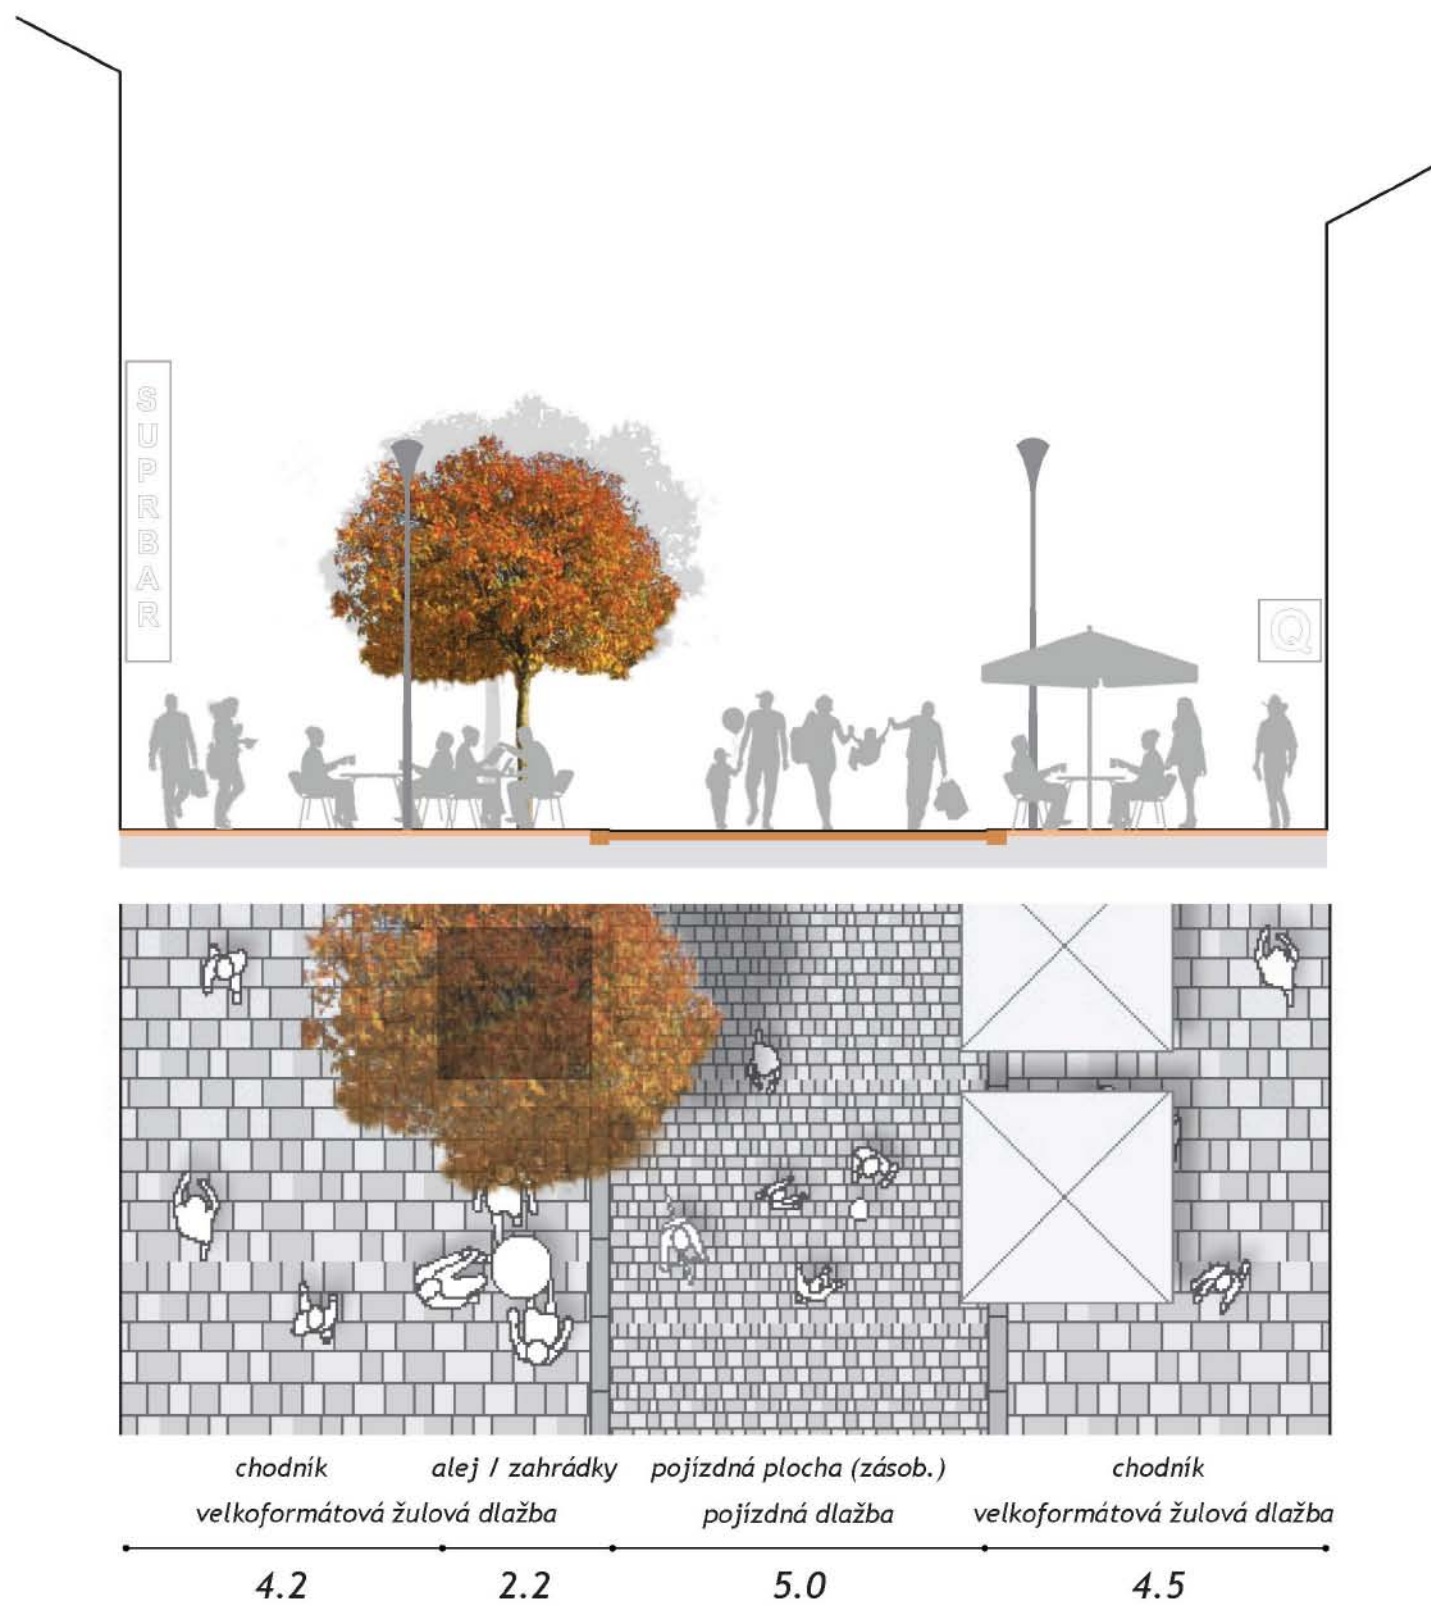



A wide-angle photograph of a lively urban street. On the left, a large tree with bright yellow autumn leaves stands over an outdoor cafe area with white tables and chairs. Pedestrians are walking along the paved sidewalk. On the right, a modern building with a bright yellow facade features a sign for 'EGO FASHION'. The scene is bathed in warm, golden light, suggesting late afternoon or early morning.

**DĚKUJEME
ZA POZORNOST**